


丸山総合公園

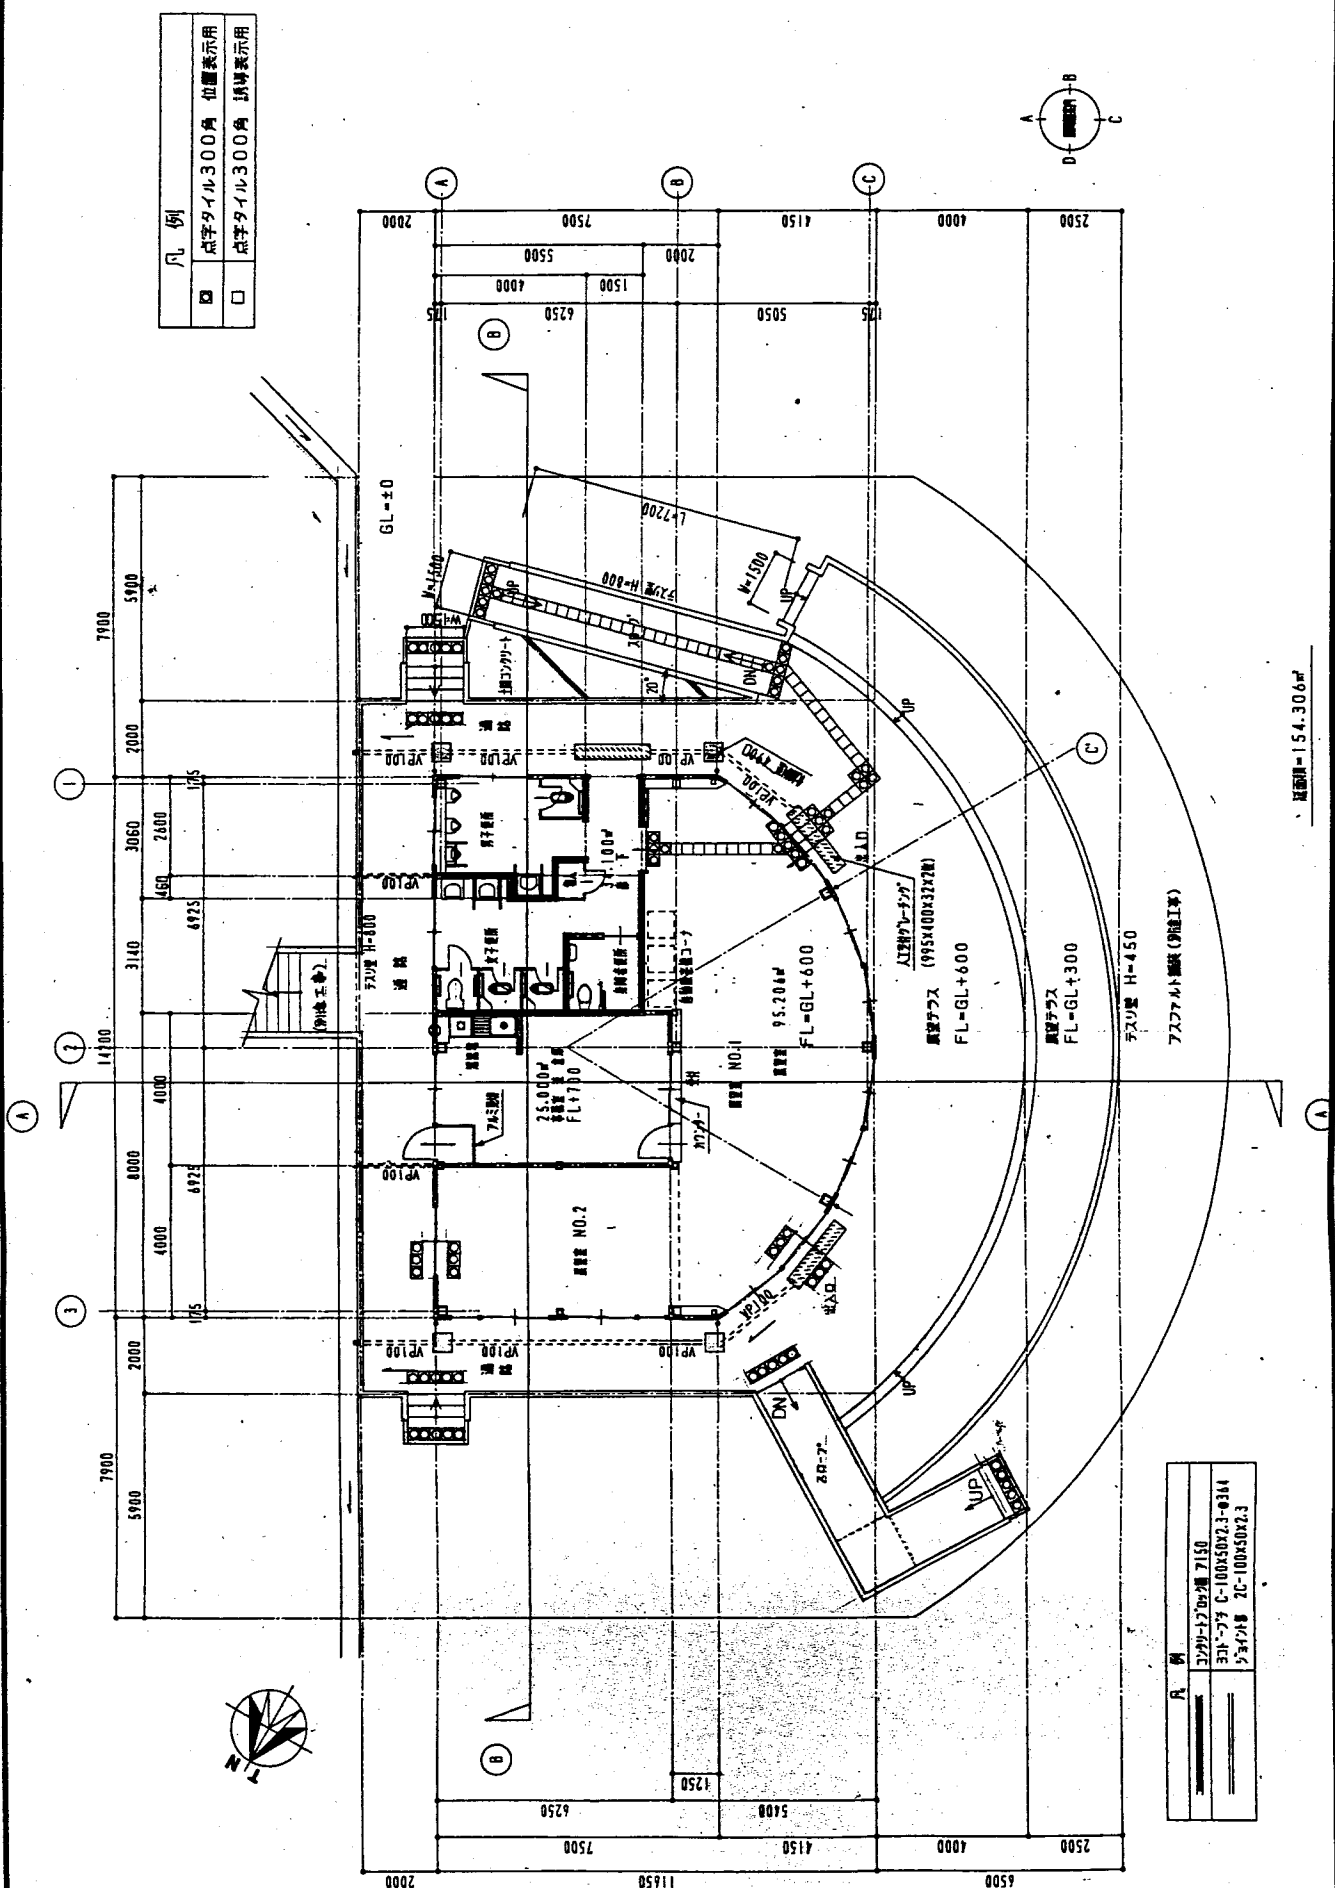

| 凡例 |                  |
|----|------------------|
| □  | 点字タイトル300角 位置表示用 |
| □  | 点字タイトル300角 読味表示用 |


| 凡例 |                        |
|----|------------------------|
| —  | コンクリート厚 7150           |
| —  | 30A-75 C-10050X2.3-314 |
| —  | 334/48 2C-10050X2.3    |

延床面積=154.306㎡

|      |       |            |       |       |
|------|-------|------------|-------|-------|
| 設計   | 設計    | 丸山公園管理棟等建設 | 工事設計図 | 平面図   |
| 部長   | 部長    |            |       |       |
| 担当   | 担当    |            |       |       |
| 日付   | H11.4 | 図面名        | 6     | 1:100 |
| 建築   | 6     | 尺          |       |       |
| 特記事項 |       |            |       |       |
| 管理番号 |       |            |       |       |



丸山総合公園 1/2

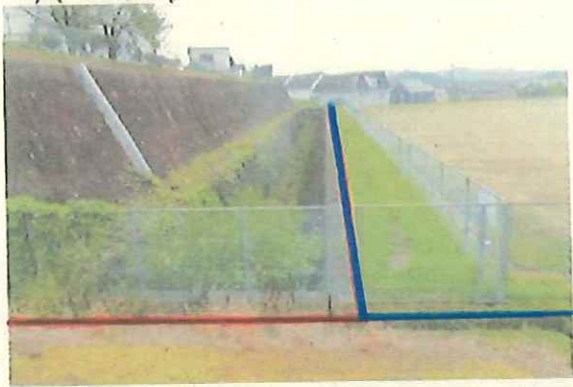

丸山総合公園 2/2

